



0 20 40 80 Overall Plan

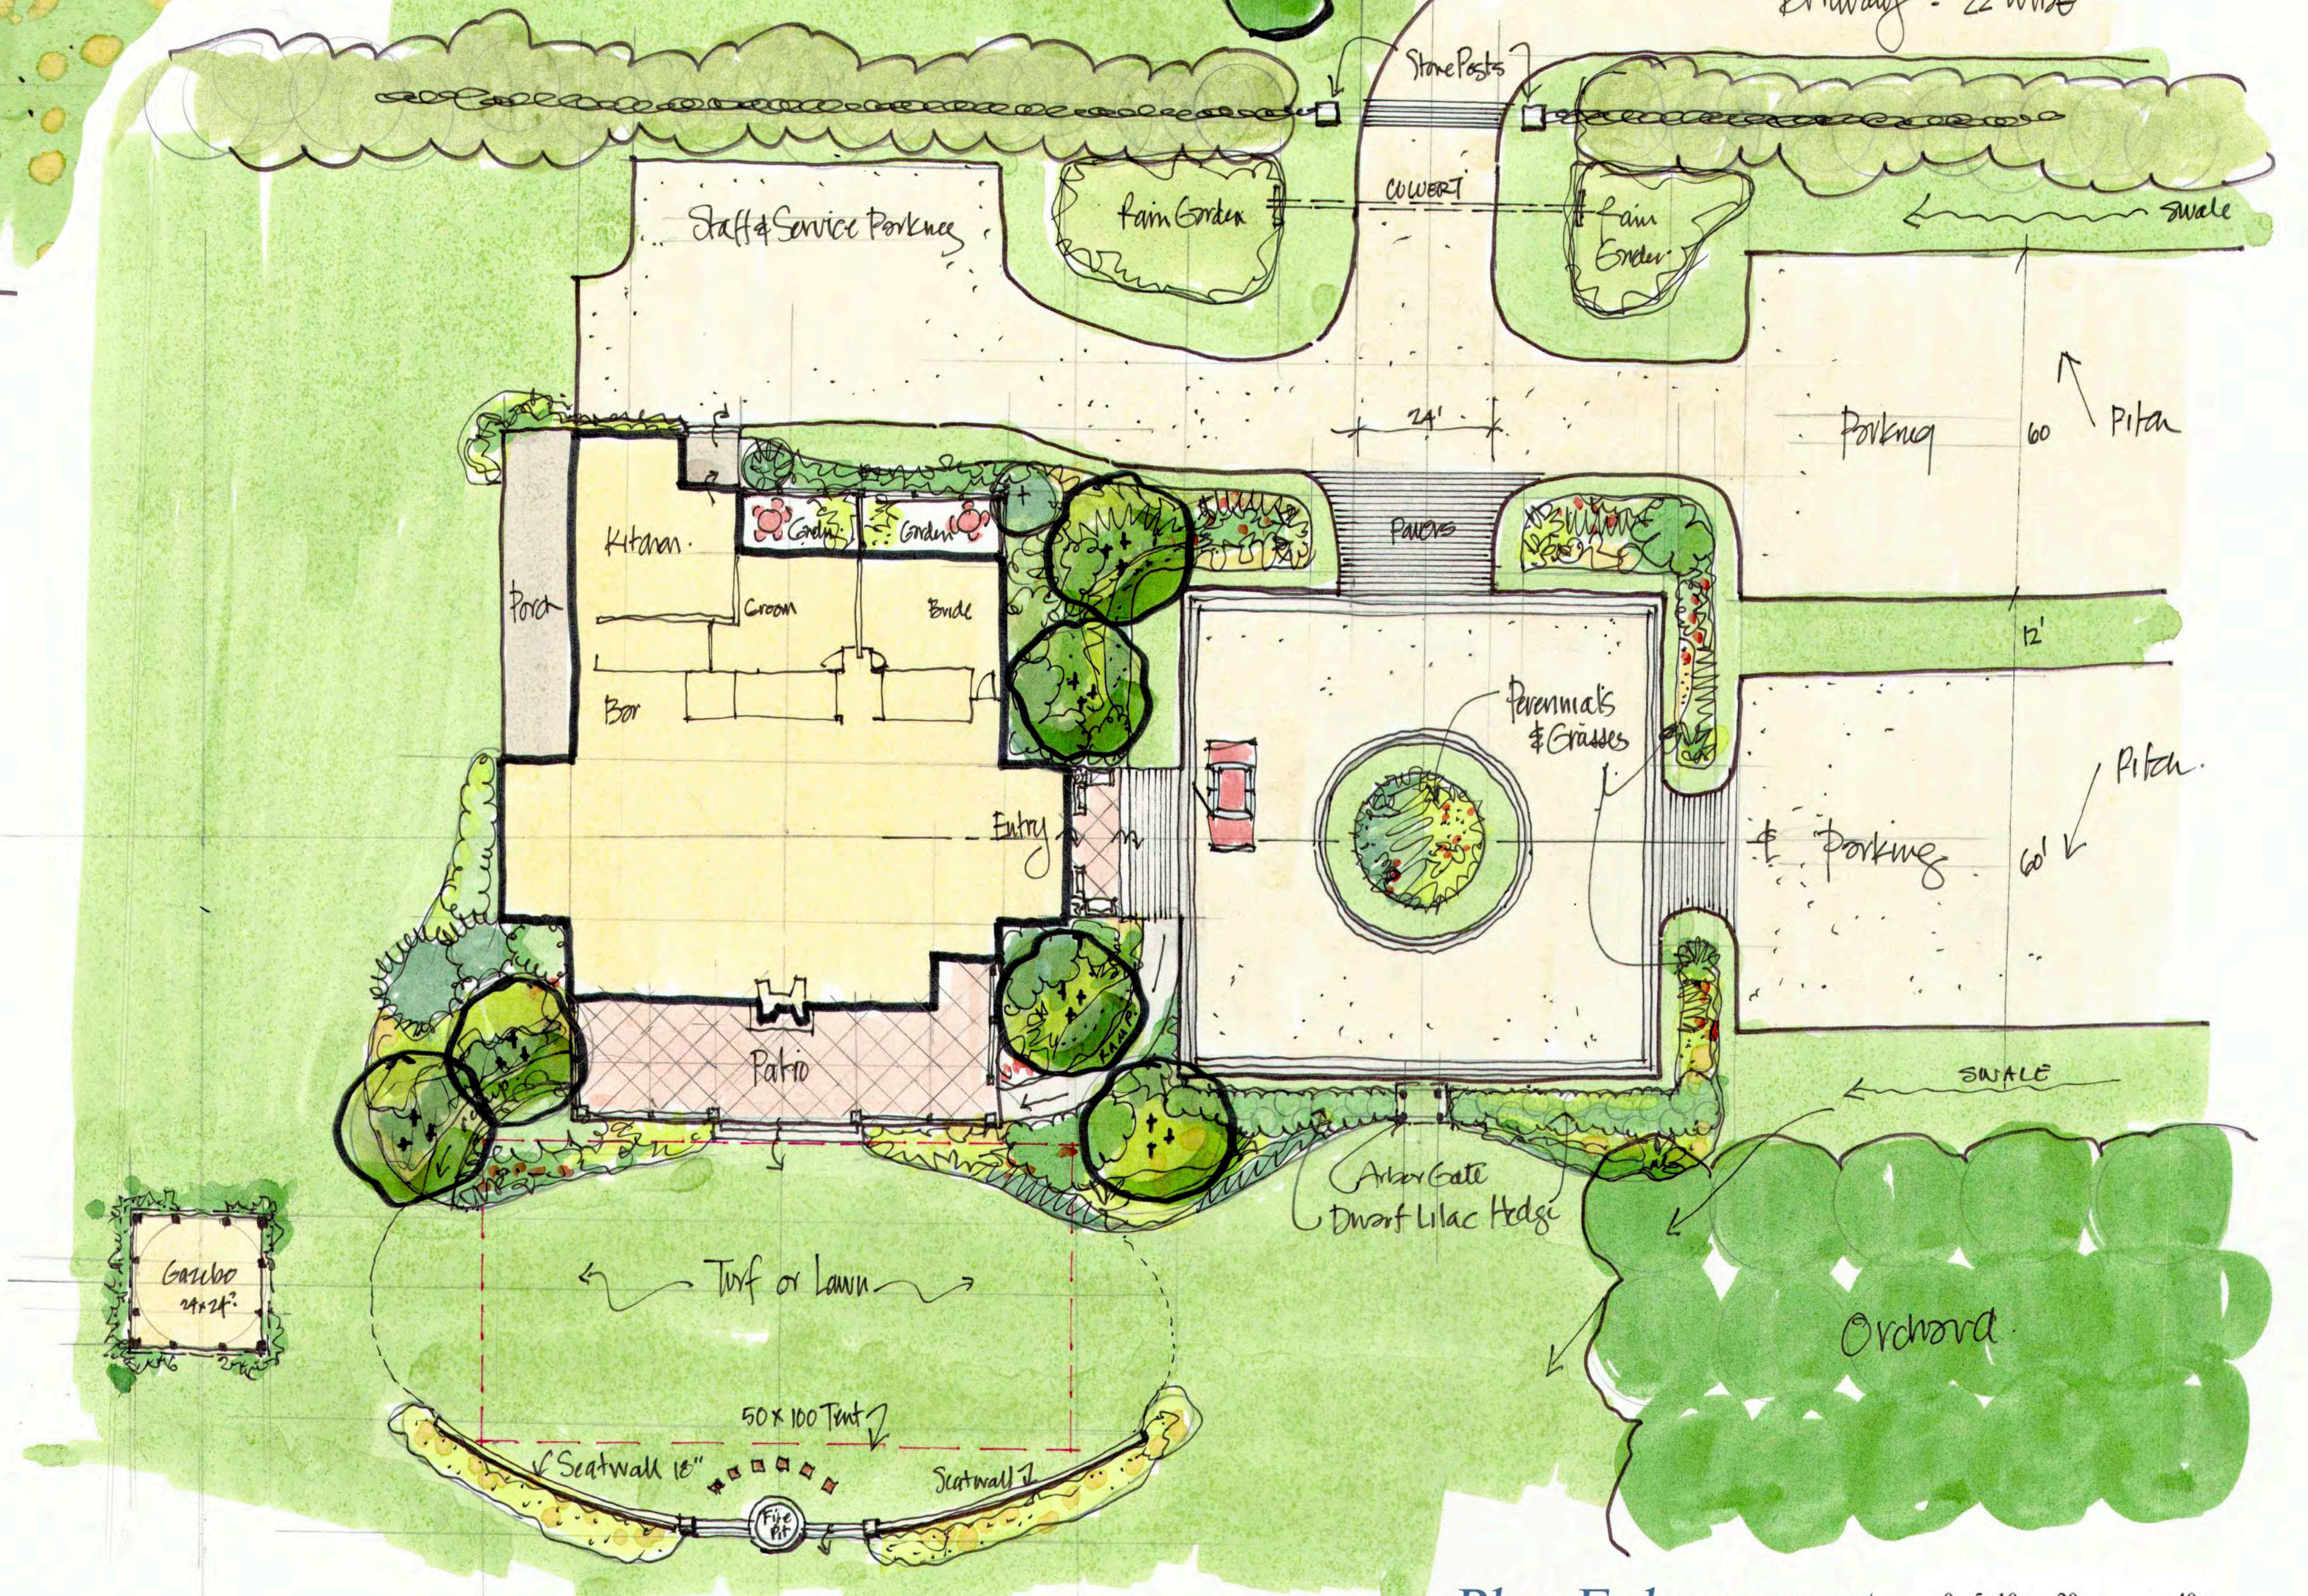


Plan Enlargement 0 5 10 20 40

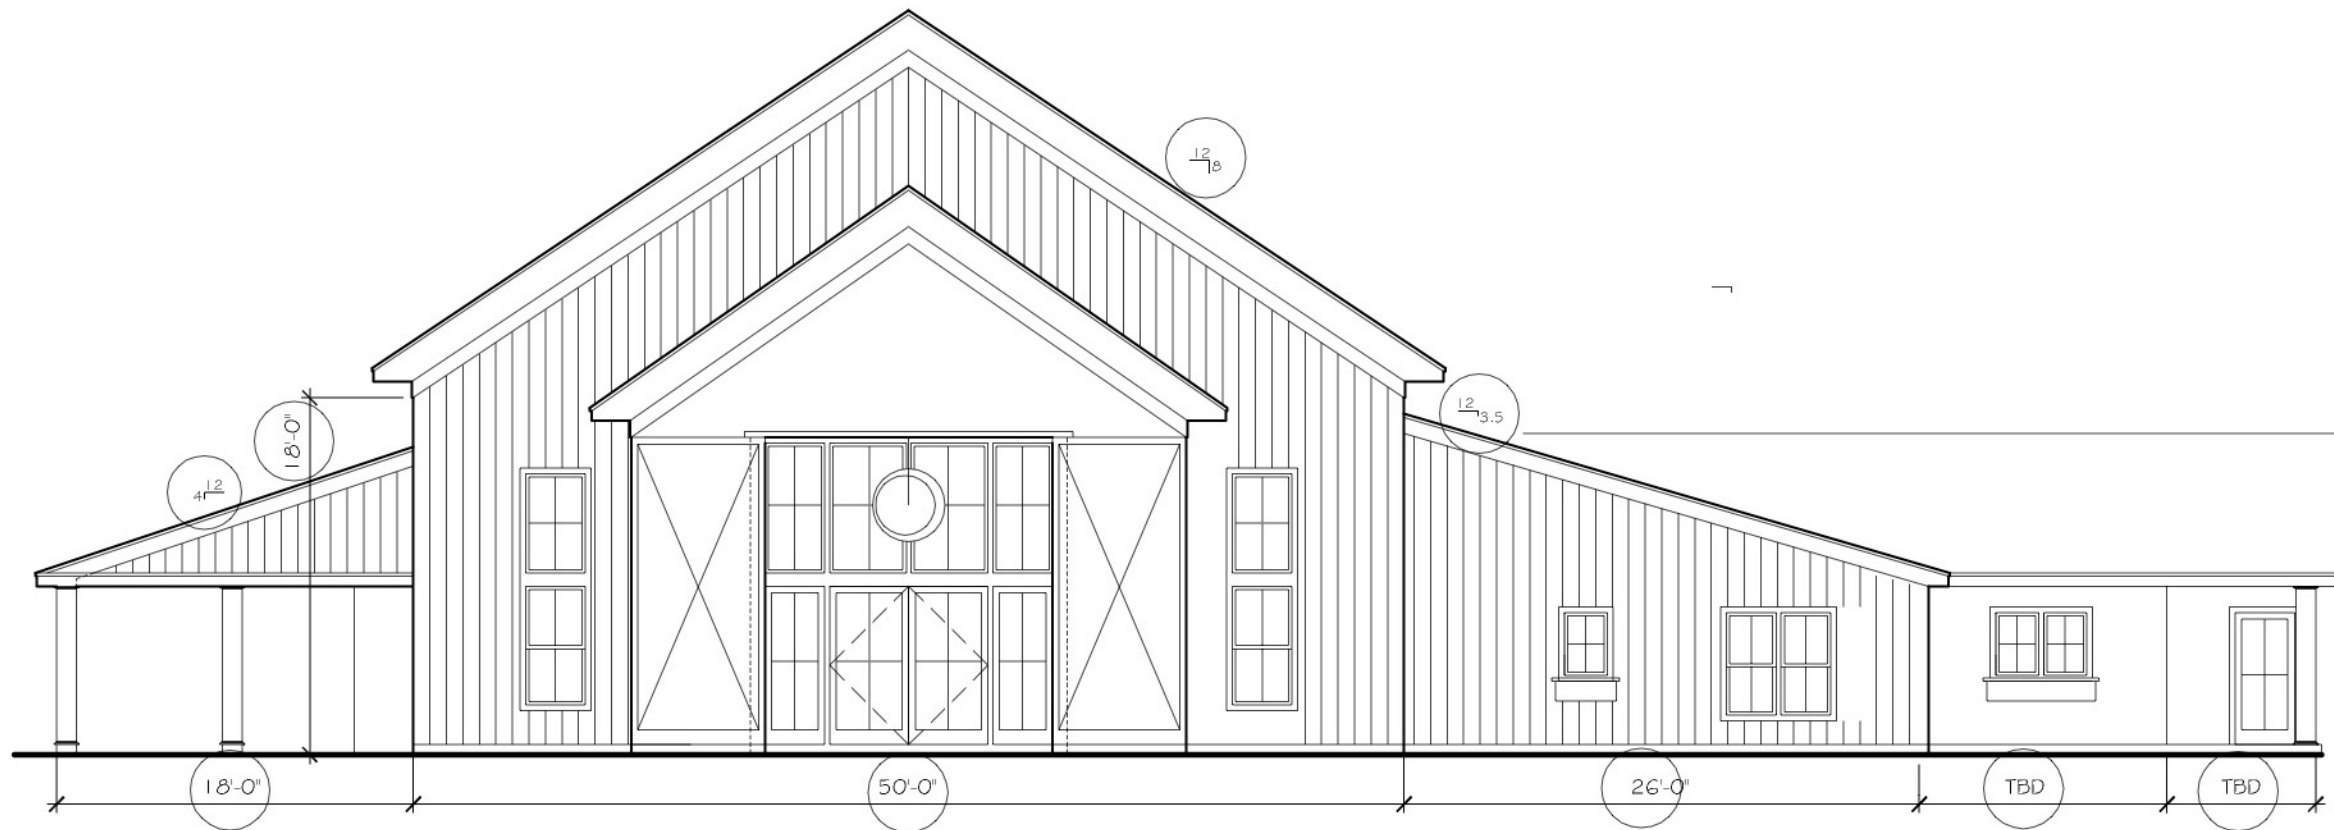

THE GREENERY AT MCKENZIE FARM, MILTON, NH

FRONT ELEVATION-A

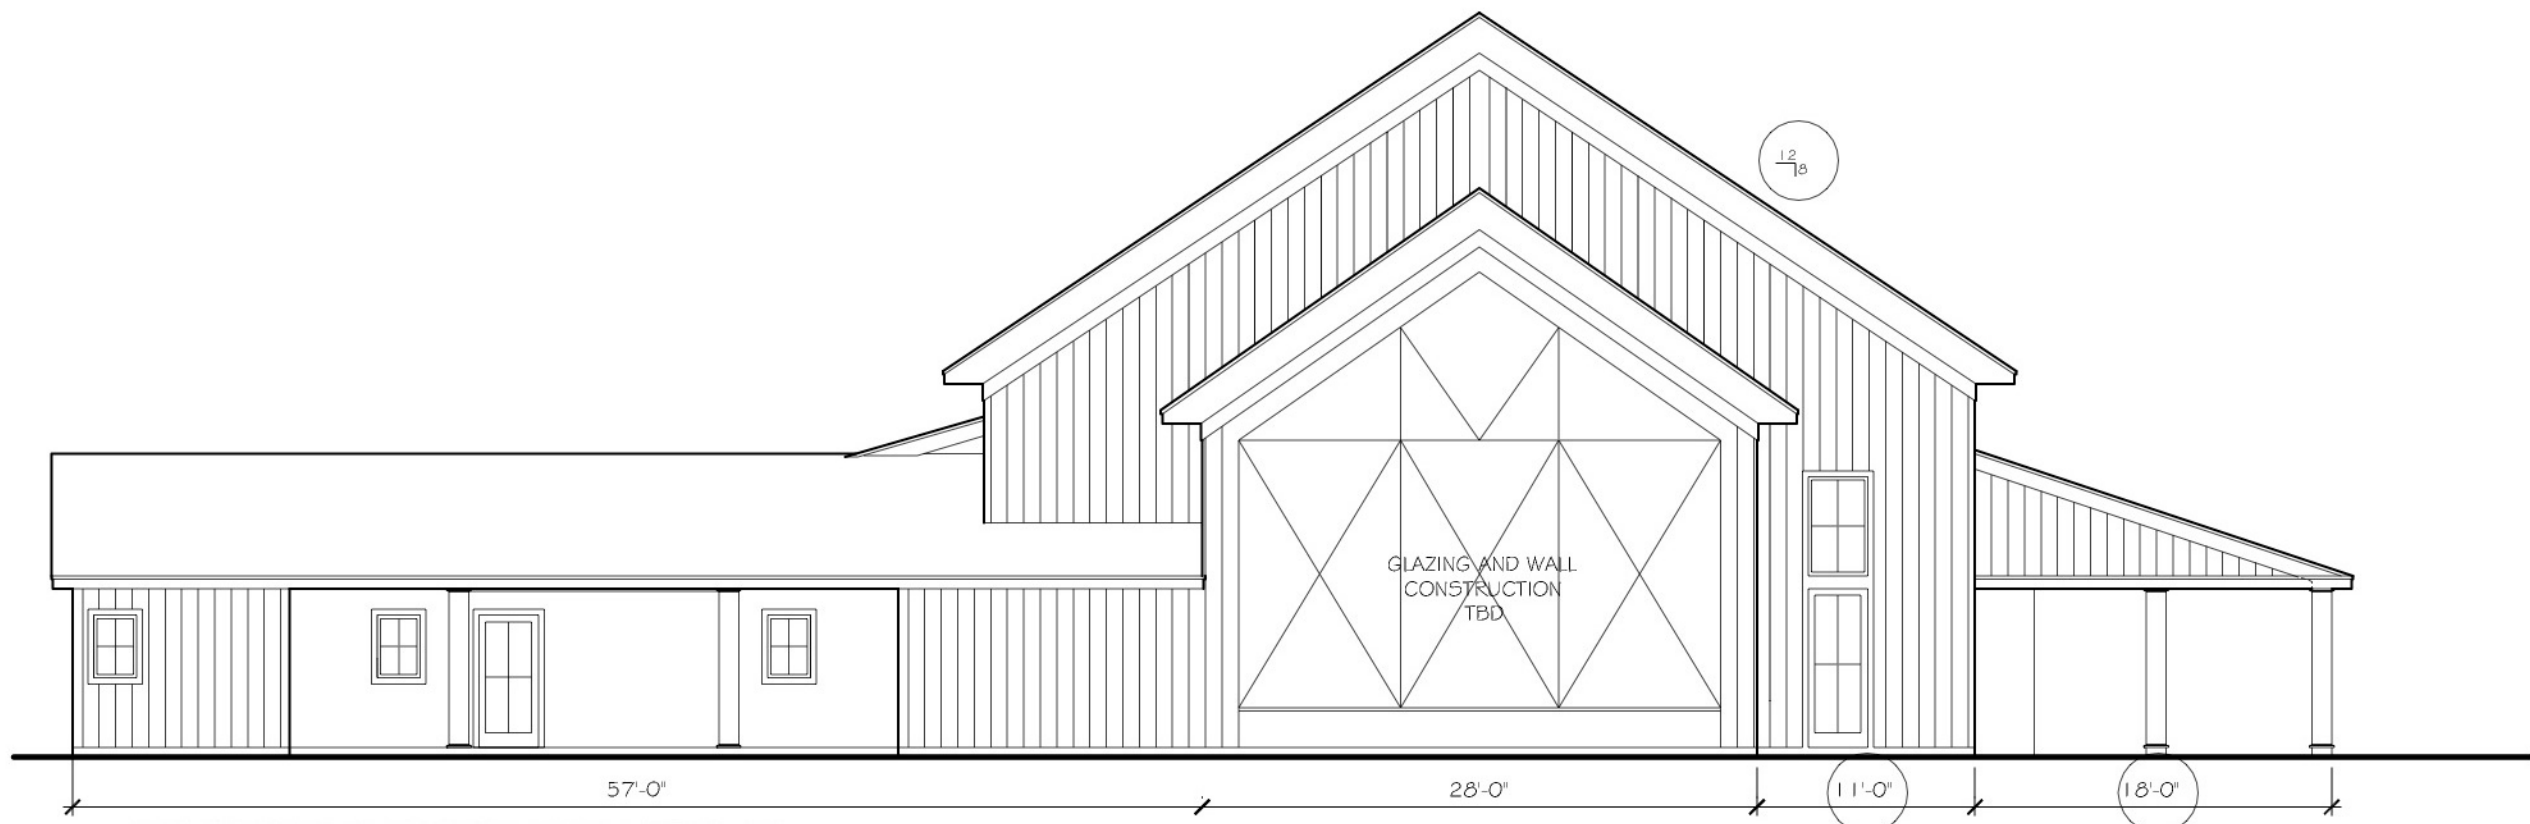

THE GREENERY AT MCKENZIE FARM, MILTON, NH

BACK ELEVATION

